


UPPER FLOOR PLAN

SCALE: 1/4"=1'-0"

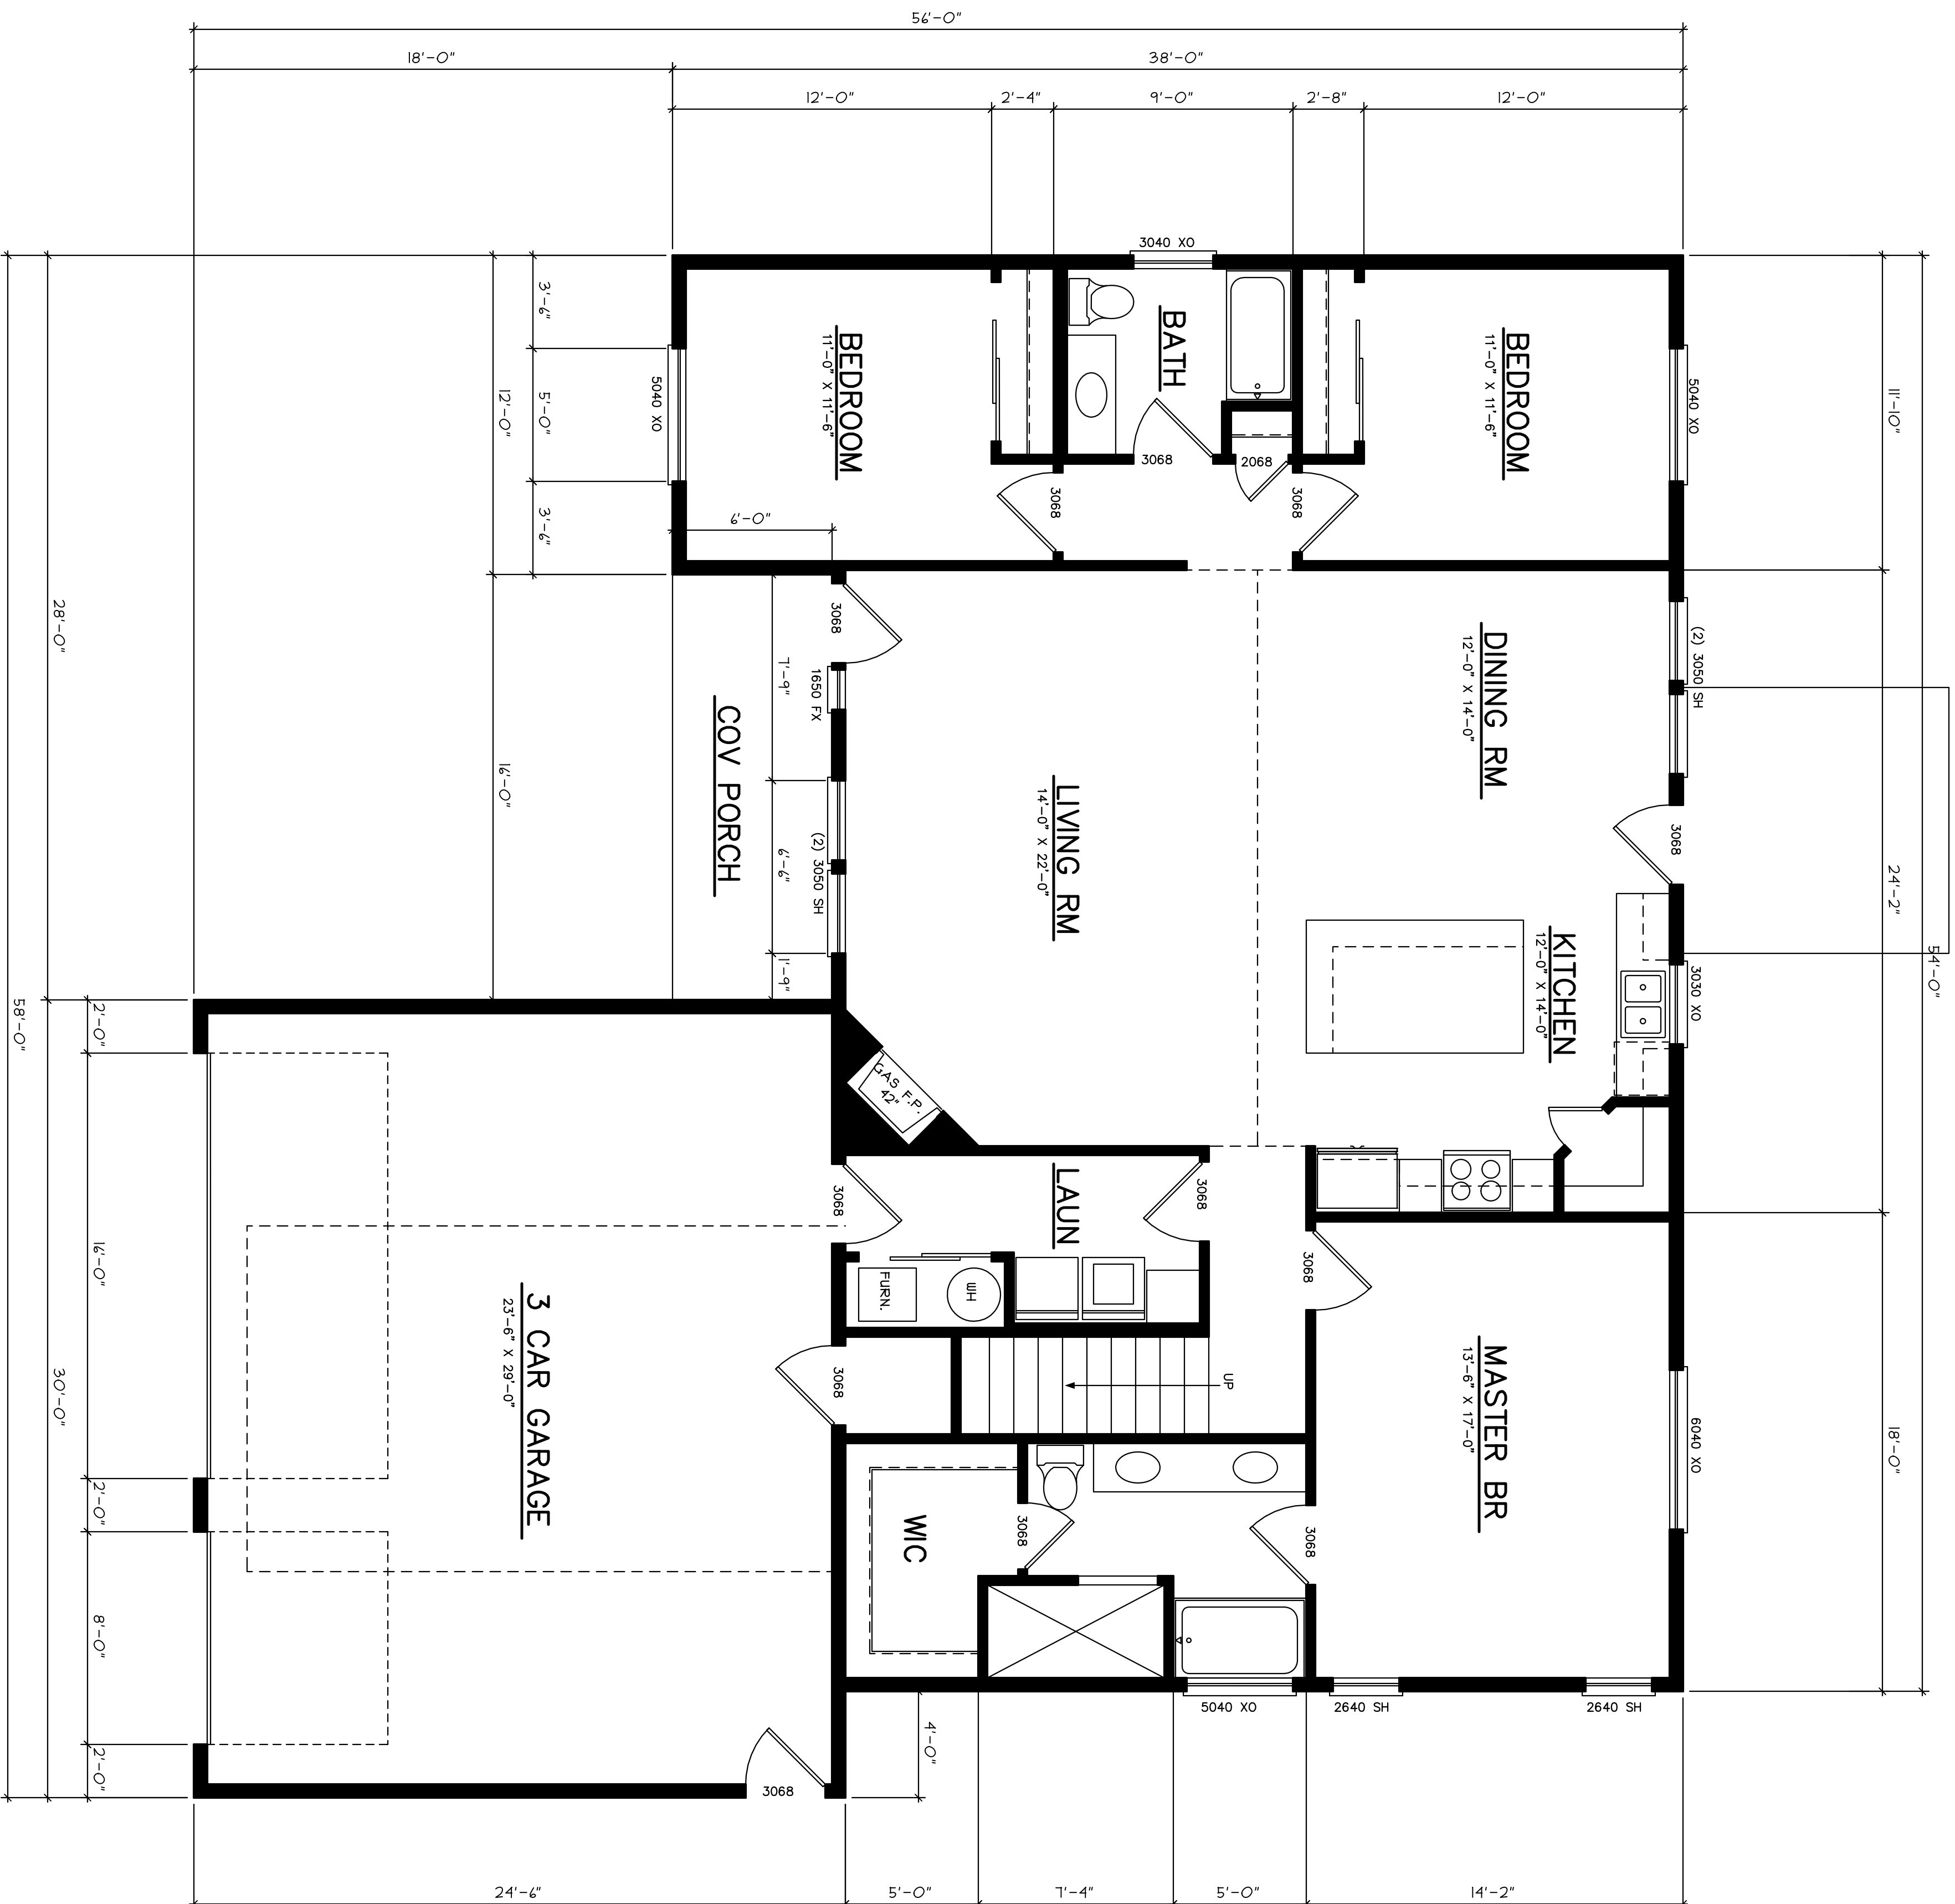

LOWER FLOOR PLAN

SCALE: 1/4"=1'-0"
 LOWER FLOOR LIVING AREA 1800 SQ. FT.
 UPPER FLOOR LIVING AREA 293 SQ. FT.
 TOTAL LIVING AREA 2093 SQ. FT.
 GARAGE AREA 122 SQ. FT.

MANDATORY ENERGY REQ.

- #1 WALL INSULATION - R-21
- #2 ROOF INSULATION - R-38
- #3 FLOOR INSULATION - R-30
- #4 ALL NEW WINDOWS SHALL HAVE A U VALUE OF NOT GREATER THAN .35

2093 PLAN

| NO. | REVISIONS |
|-----|-----------|
| | |



5897 N. 18th St.
 Dalton Gardens, Id 83815
 208-818-0381
 dalrainey@gmail.com

| | |
|-------|--|
| DATE | |
| SCALE | |
| DRAWN | |
| | |