


UPPER FLOOR PLAN
SCALE: 1/4"=1'-0"

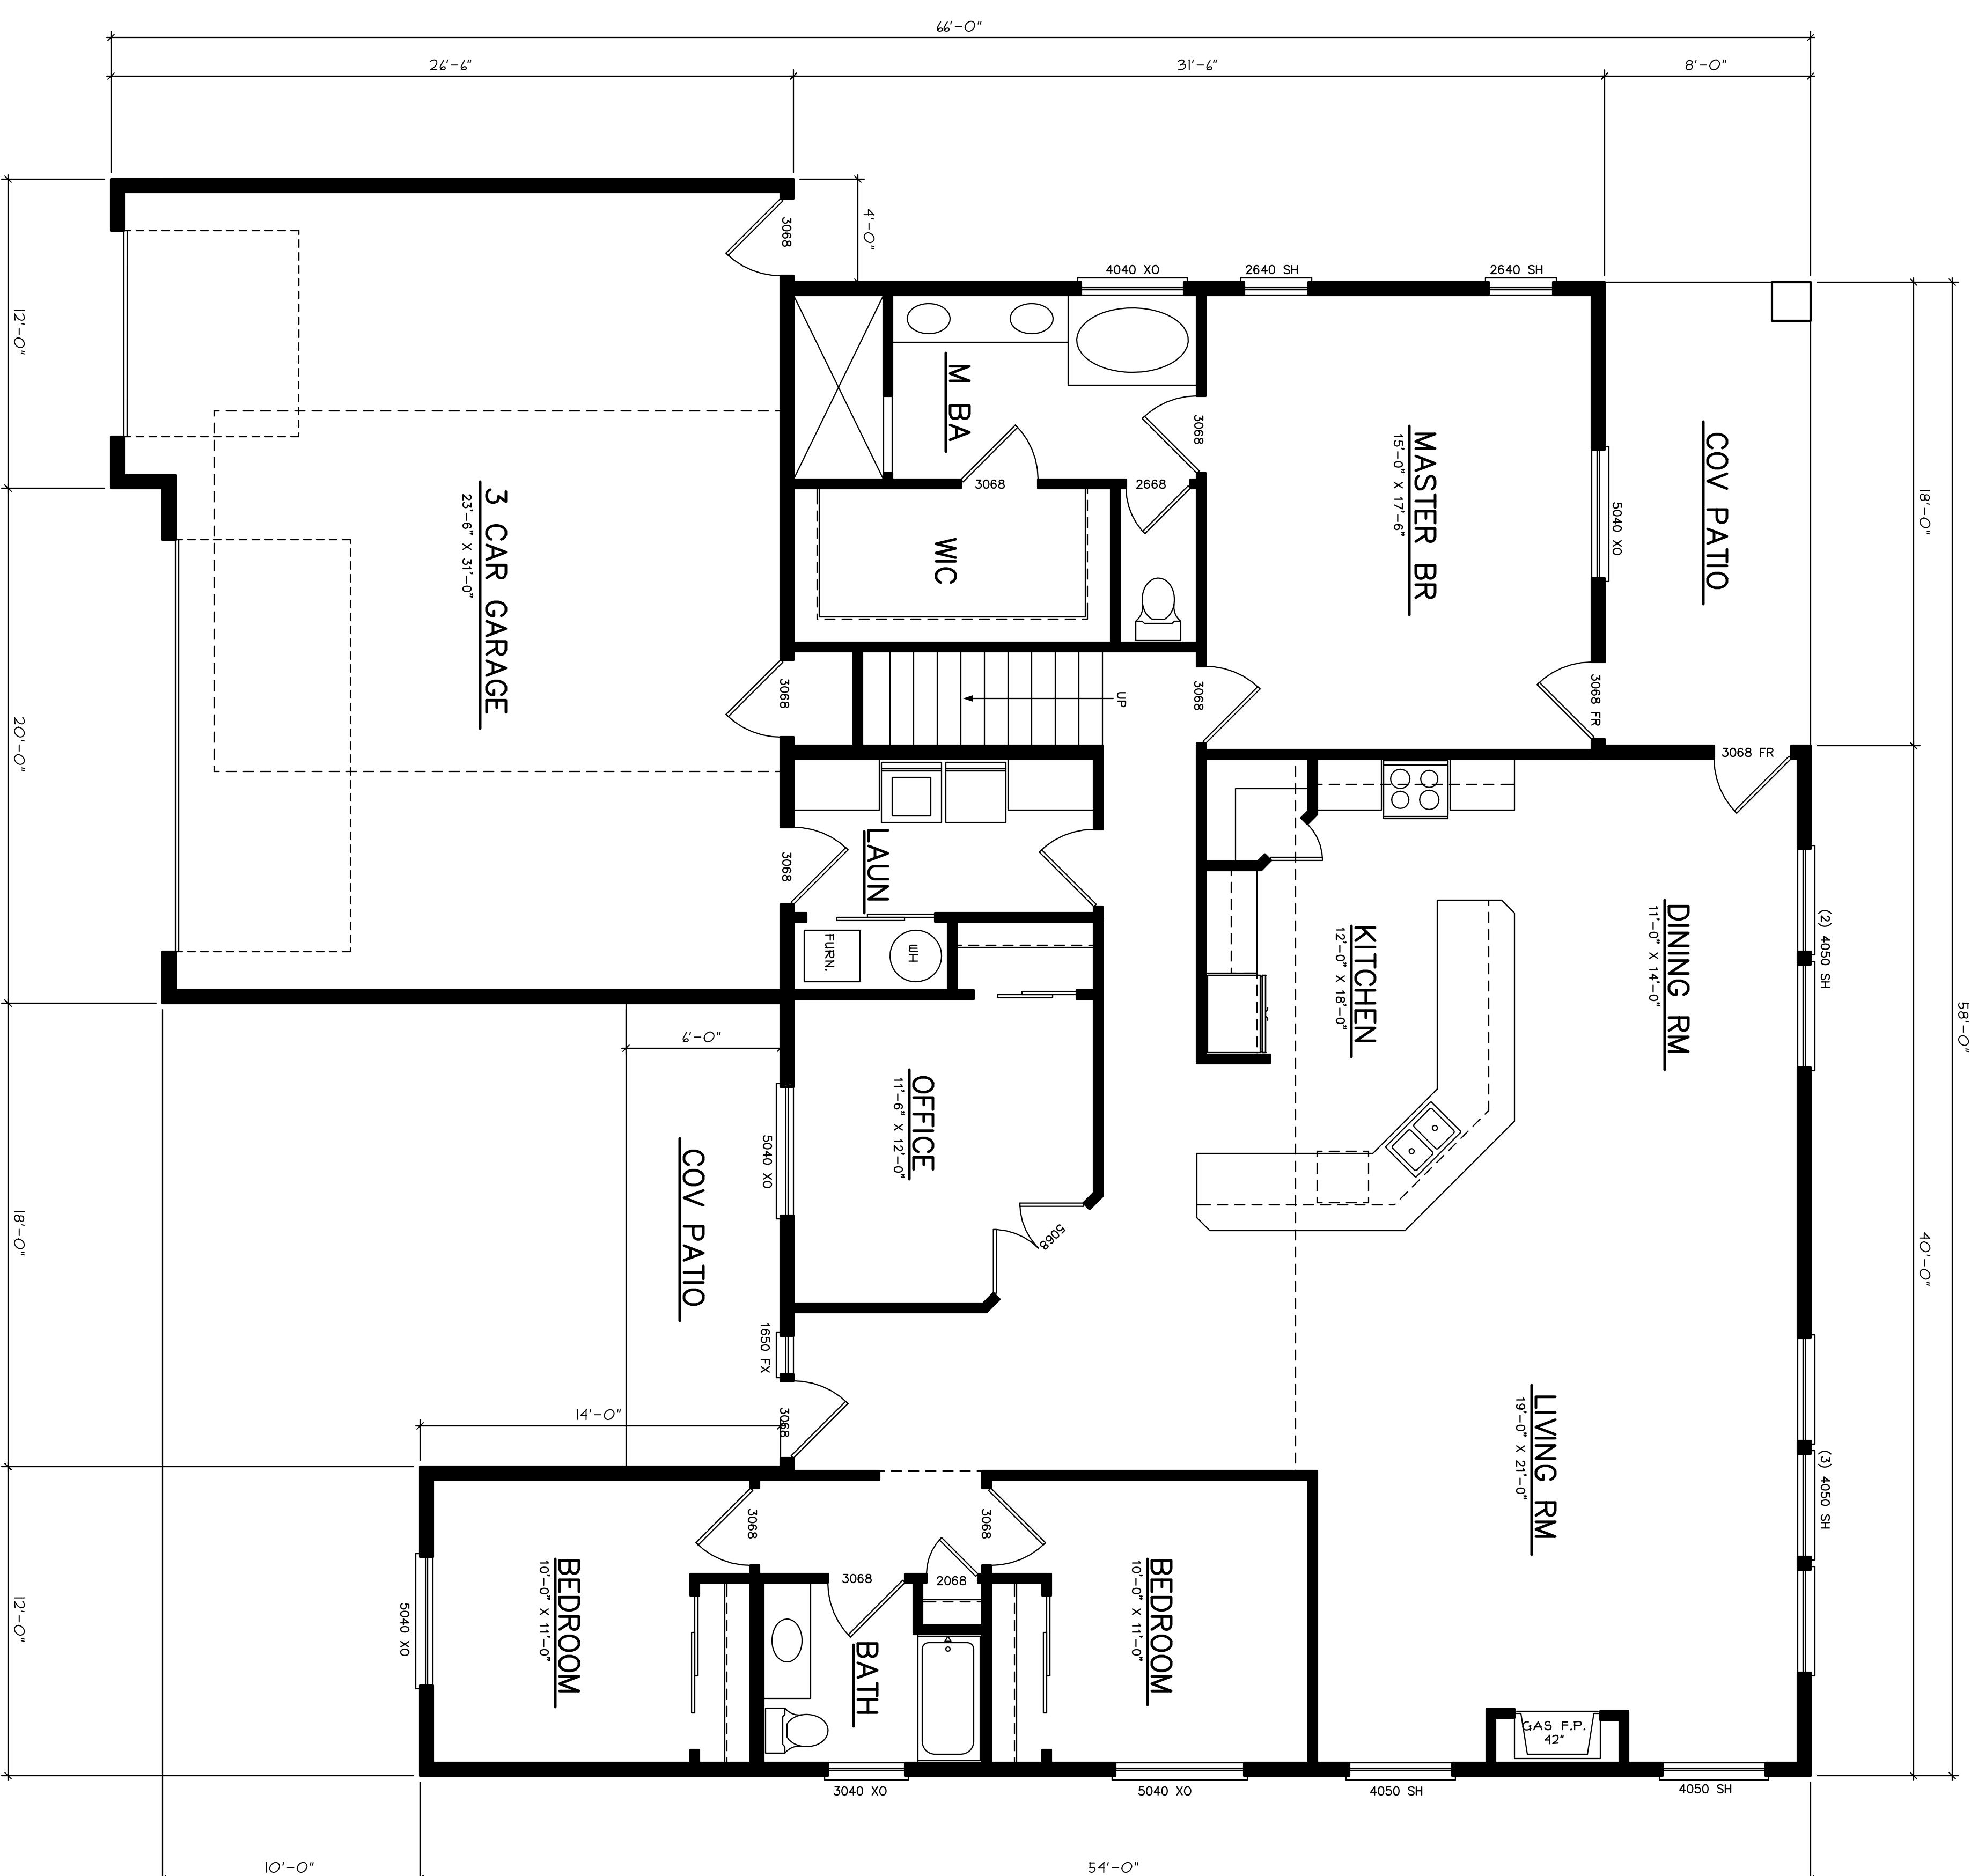

LOWER FLOOR PLAN
SCALE: 1/4"=1'-0"

LOWER FLOOR LIVING AREA 2372 SQ. FT.
UPPER FLOOR LIVING AREA 316 SQ. FT.
TOTAL LIVING AREA 2687 SQ. FT.
GARAGE AREA 794 SQ. FT.

2687 PLAN



5897 N. 18th St.
Dalton Gardens, Id 83815
208-818-0381
dalerainey@gmail.com

REVISIONS

DATE	
SCALE	
DRAWN	