


UPPER FLOOR PLAN

SCALE: 1/4"=1'-0"

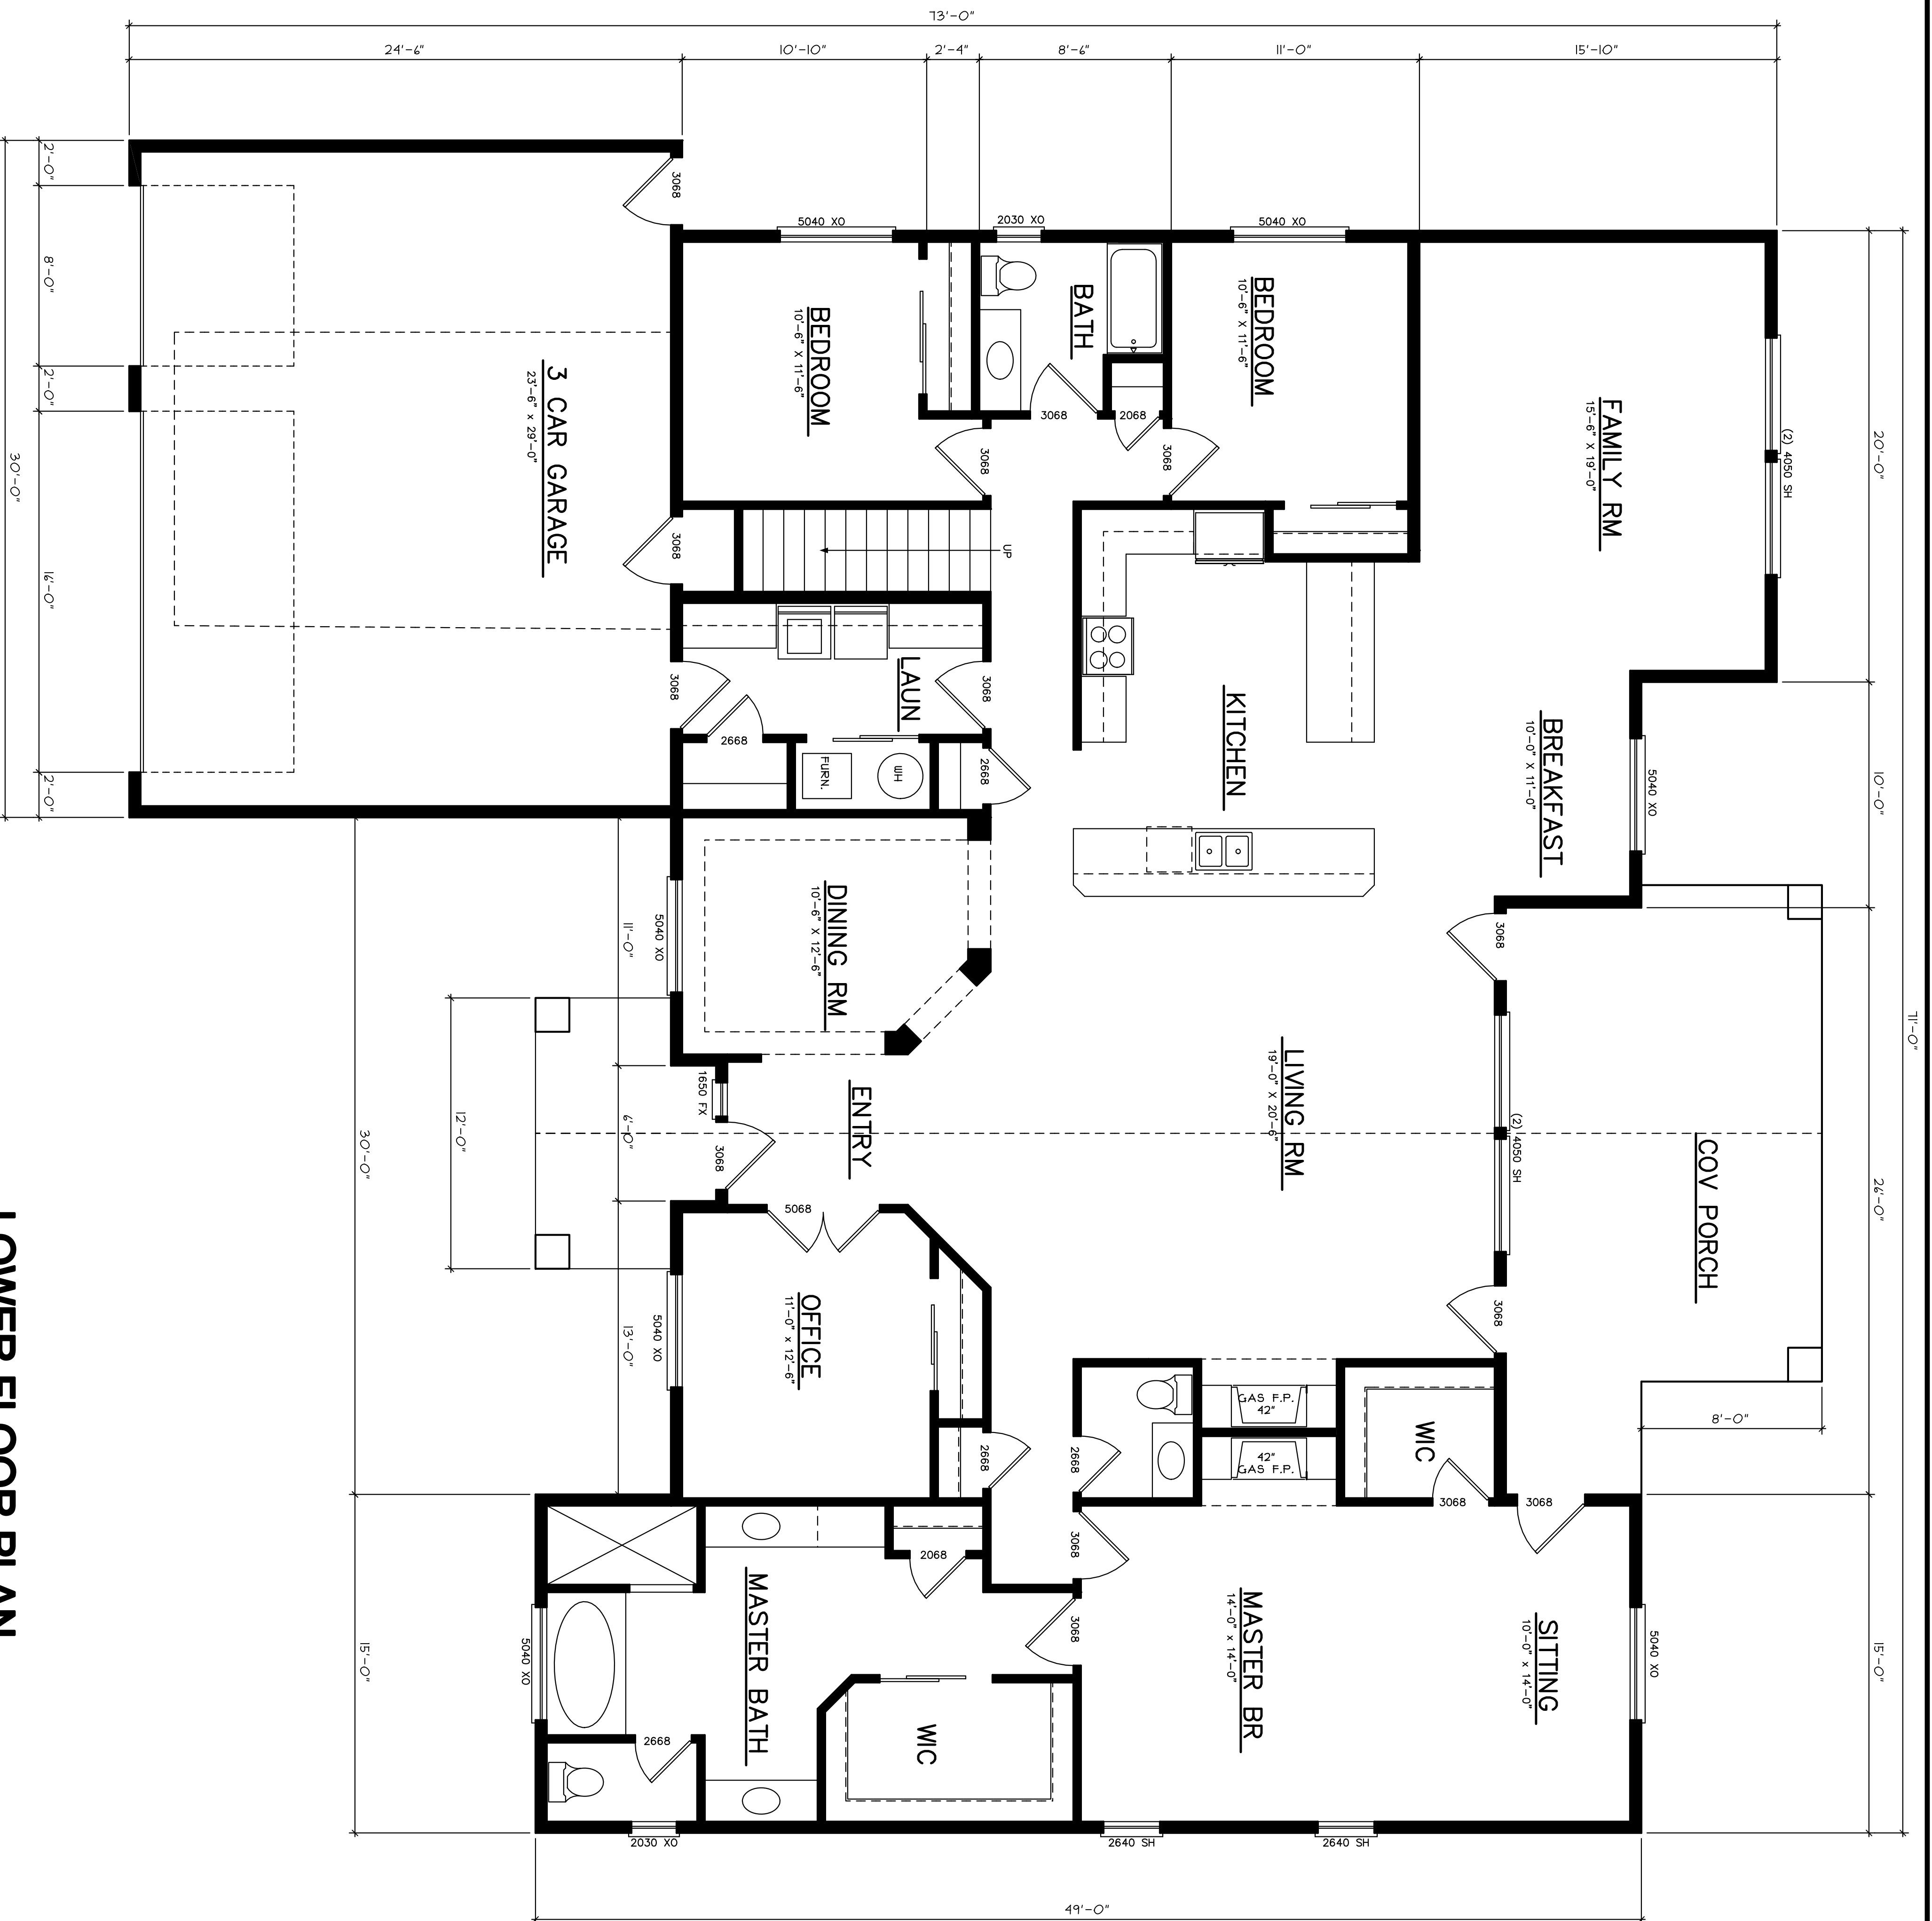

LOWER FLOOR PLAN

SCALE: 1/4"=1'-0"
 LOWER FLOOR LIVING AREA 3096 SQ. FT.
 UPPER FLOOR LIVING AREA 293 SQ. FT.
 TOTAL LIVING AREA 3389 SQ. FT.
 GARAGE AREA 122 SQ. FT.

3388 PLAN

NO.	REVISIONS



5897 N. 18th St.
 Dalton Gardens, Id 83815
 208-818-0381
 dalerainey@gmail.com